


**ELEVATION**  
N.T.S.

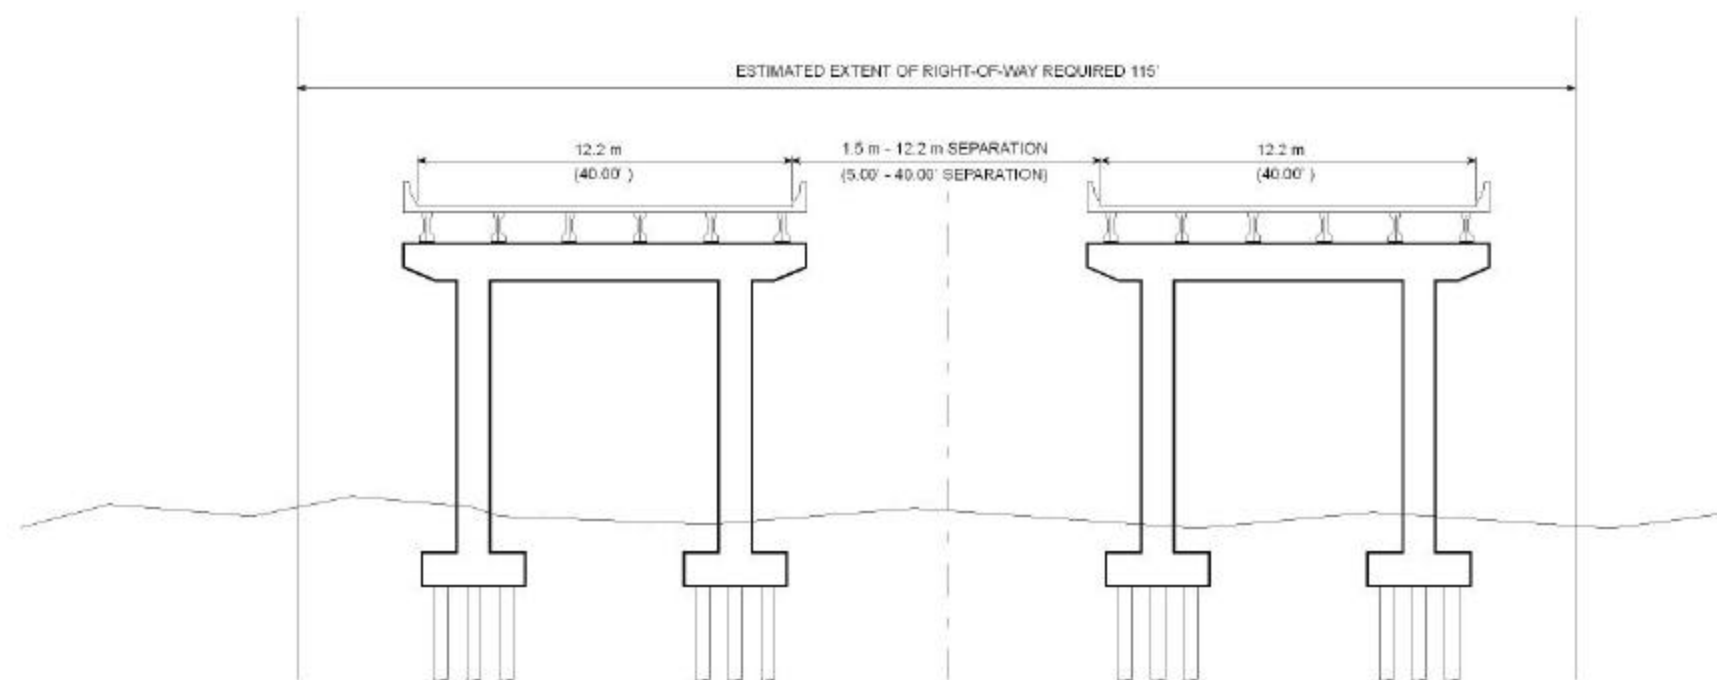

**FOUR LANE ELEVATED ROADWAY SECTION**  
N.T.S.

**NOTES:**

ELEVATED ROADWAYS ASSUMED FOR ALL SUBSTANTIAL WETLAND CROSSINGS. WHERE WATERWAY CROSSINGS ARE LOCATED ALONG ASSUMED ELEVATED SECTIONS, NO ADDITIONAL CROSSING OR ASSOCIATED COST WAS CALCULATED. END-ON CONSTRUCTION TECHNIQUE WAS ASSUMED TO BE EMPLOYED FOR ALL SUBSTANTIAL DISTANCES OF ELEVATED SECTION CONSTRUCTION, REQUIRING MINIMUM RIGHT-OF-WAY.



**HURRICANE EVACUATION STUDY**

**TYPICAL SECTIONS  
ELEVATED ROADWAY  
FIGURE 2.5**

MAP PREPARED BY:  
**URS Greiner Woodward Clyde**  
3500 N. CALISEWAY BLVD.  
METairie, LOUISIANA 70002  
(504) 887-6526  
and  
**Geo Query, Inc.**  
877 Castle Hill Dr.  
Baton Rouge, Louisiana 70806  
(225) 767-2019

January 1999